

CONTRACTOR'S STAMP

ARCHITECT'S STAMP

GENERAL NOTES:

- *Canopy/Awnings frames to be from mill finish Aluminum extrusions.
- *All Welds to be 1/4" fillet welds on three sides where is possible.
- *All dimensions to be field verified prior to releasing for fabrication.
- *Color to be selected prior to releasing for fabrication.
- *All blocking and bracing at Canopy/Awning connection points to adequately handle canopy loads to be supplied & installed by others.

FABRICATION WILL NOT BEGAN UNTIL SUBMITTALS ARE APPROVED.

*RETURN REVIEWED SHOP DRAWINGS TO THE FOLLOWING EMAIL:

cad@eliteawnings.net

**Approval of shop drawings means Elite Awnings will source materials for your project. Production of Approved Shop drawings will not begin until a scheduled install date and Field measurements have been taken. It is the responsibility of the contractor to notify Elite Awnings of install schedule at least 3-4 weeks ahead of time to ensure adequate time for fabrication to take place.

ELITE AWNINGS


720 N Price Rd.
Sugar Hill, GA 30518
(O) 678-288-9421
WWW.ELITEAWNINGS.NET

ELITE STANDARD STANDARD BAHAMA SHUTTER

1

OF 3 SHEETS


Bahama Shutter-1

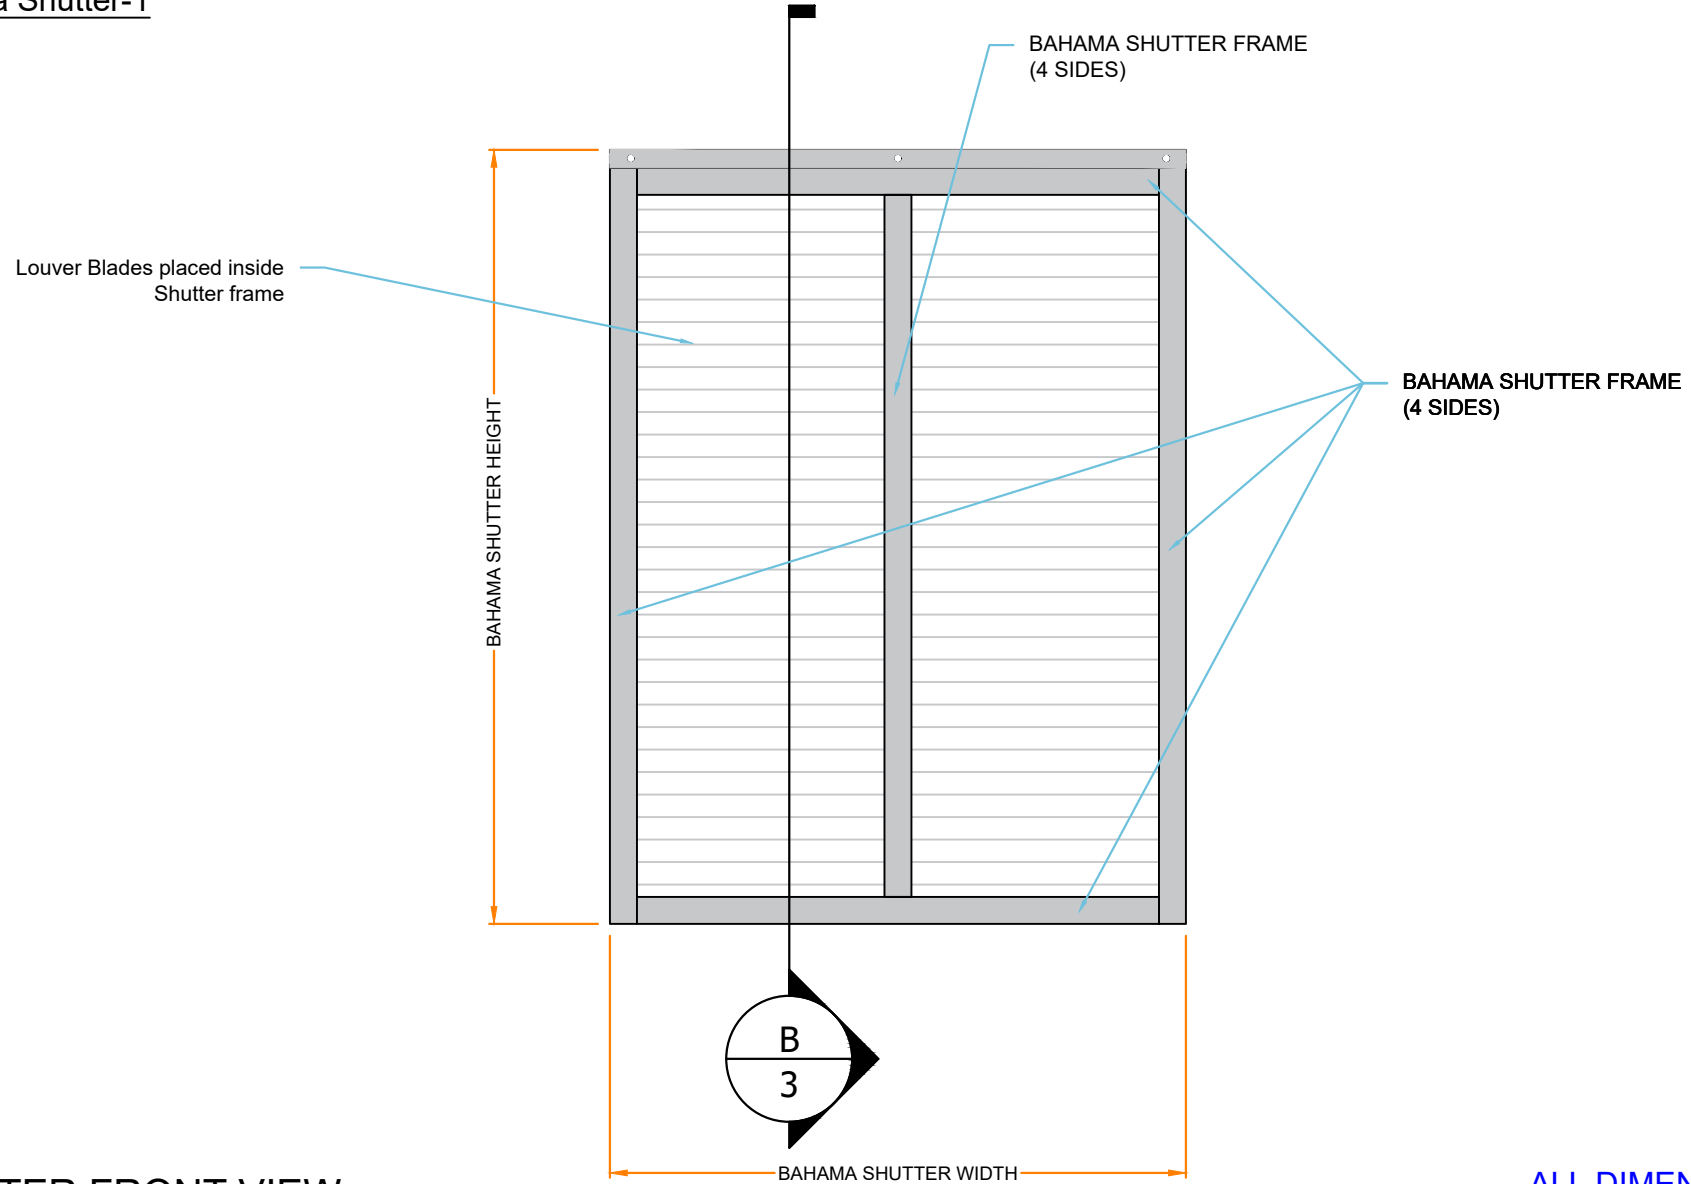

SHUTTER FRONT VIEW

ALL DIMENSIONS TO BE FIELD VERIFIED

SECTION B @ BAHAMA SHUTTER

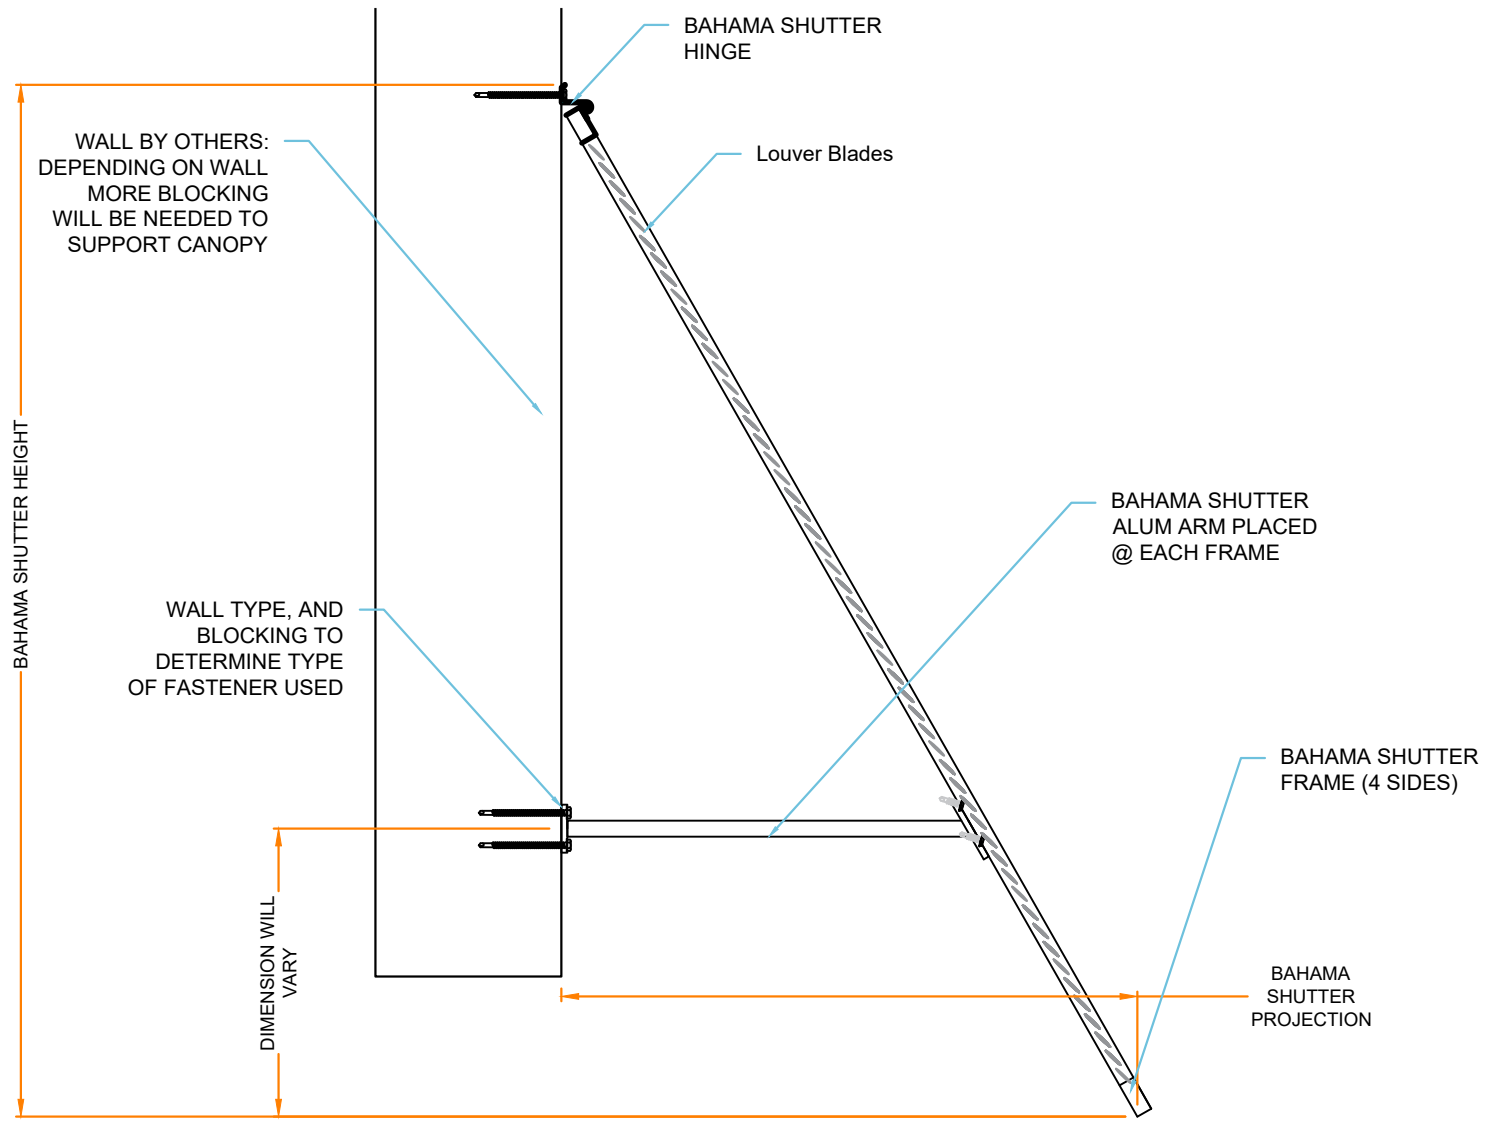

BAHAMA SHUTTER SECTION VIEW

ELITE AWNINGS

720 N Price Rd.
 Sugar Hill, GA 30518
 (O) 678-288-9421
 WWW.ELITEAWNINGS.NET

ELITE STANDARD STANDARD BAHAMA SHUTTER